




FLOOR PLAN 0' 2' 4' 8' 16'

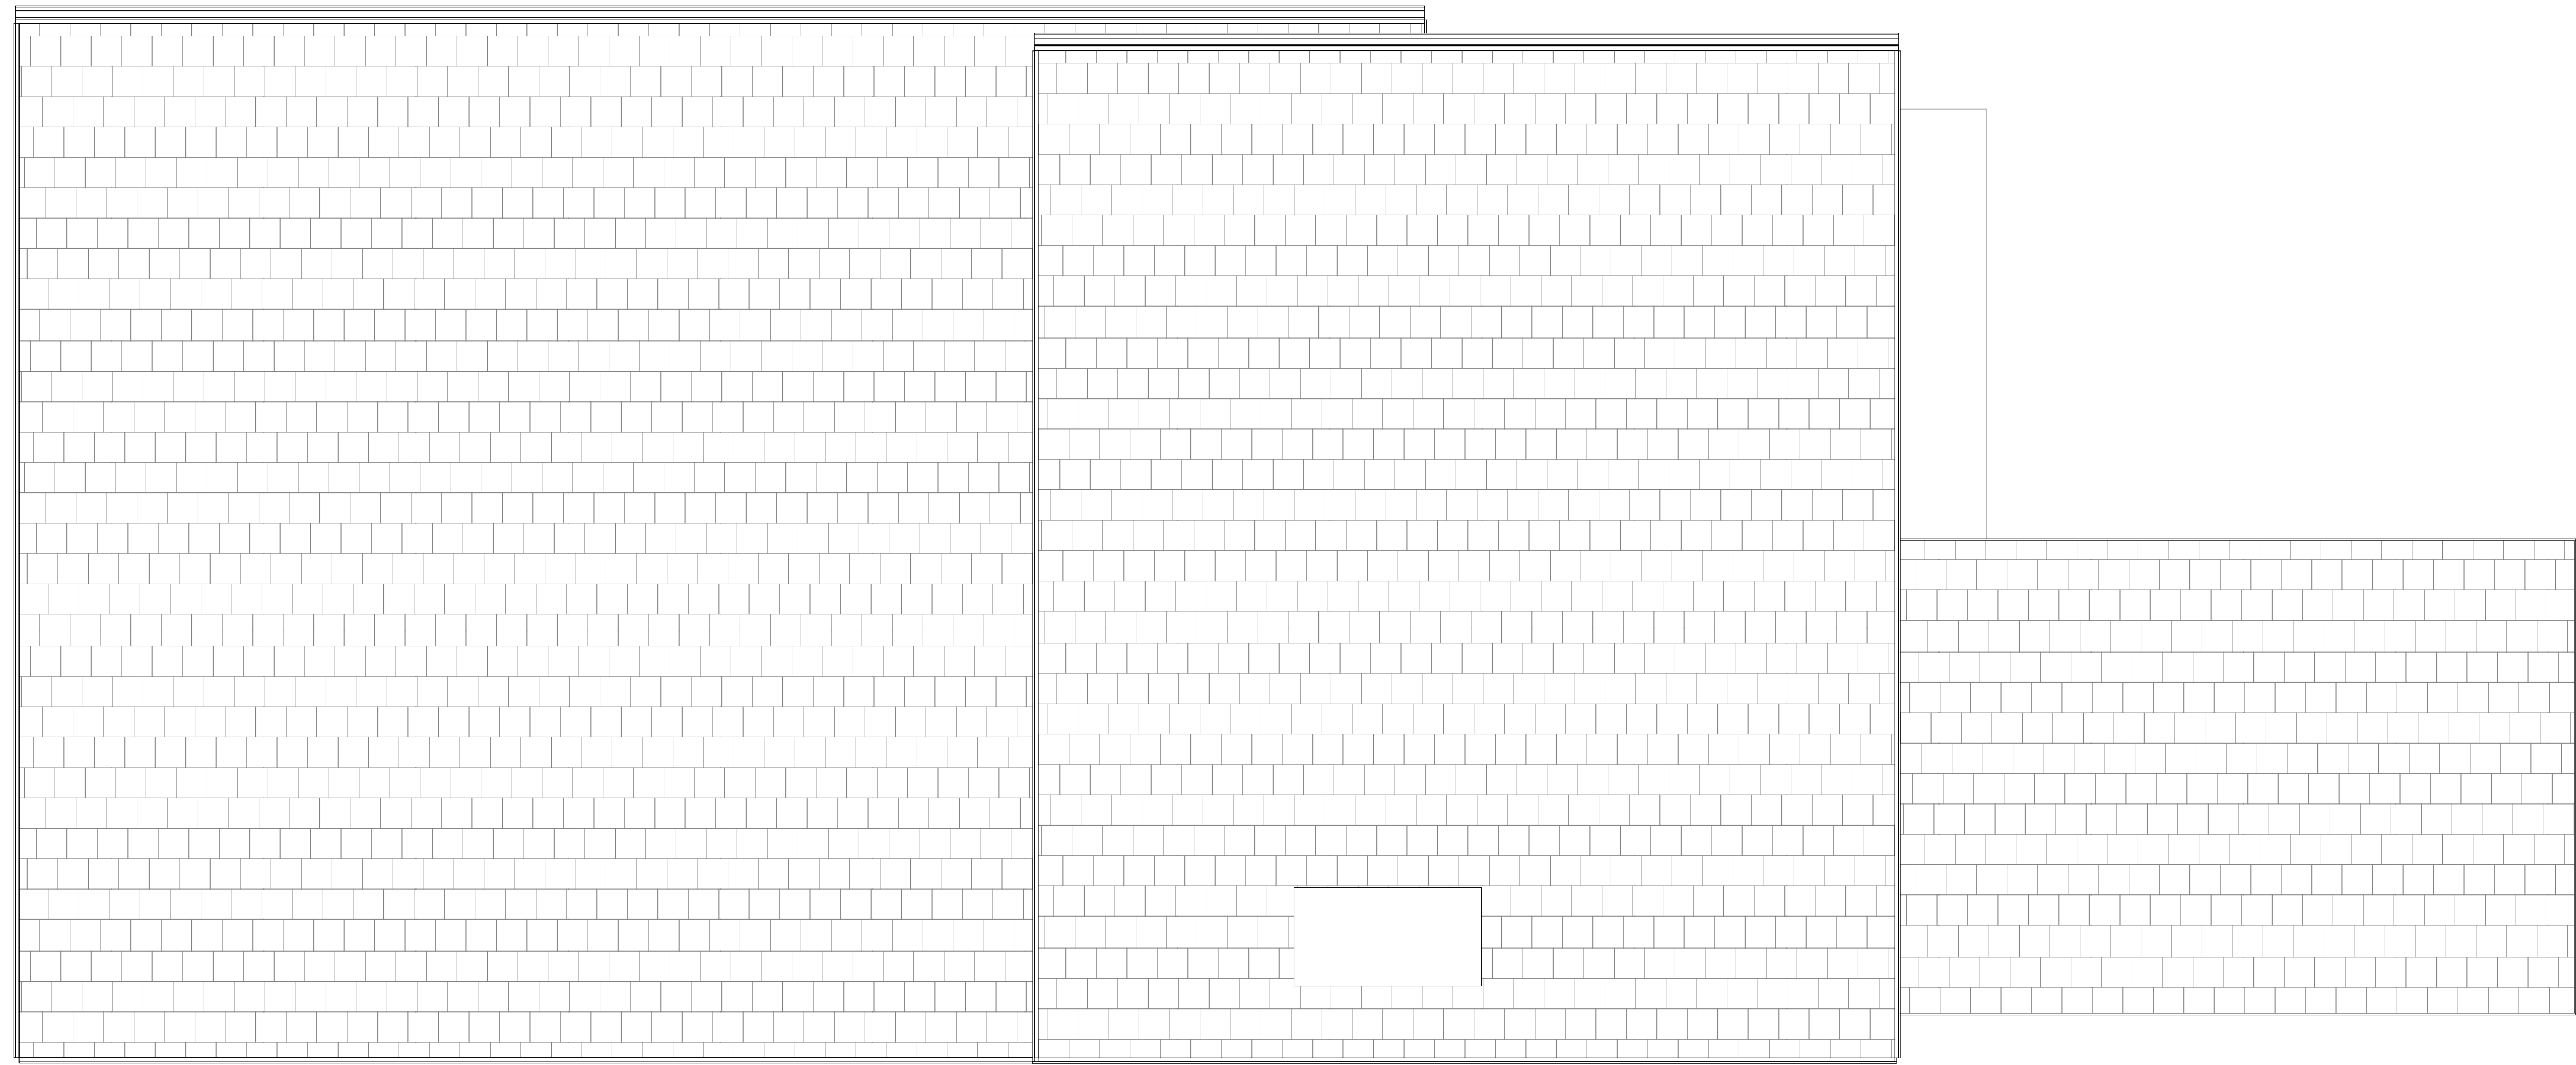


ROOF PLAN

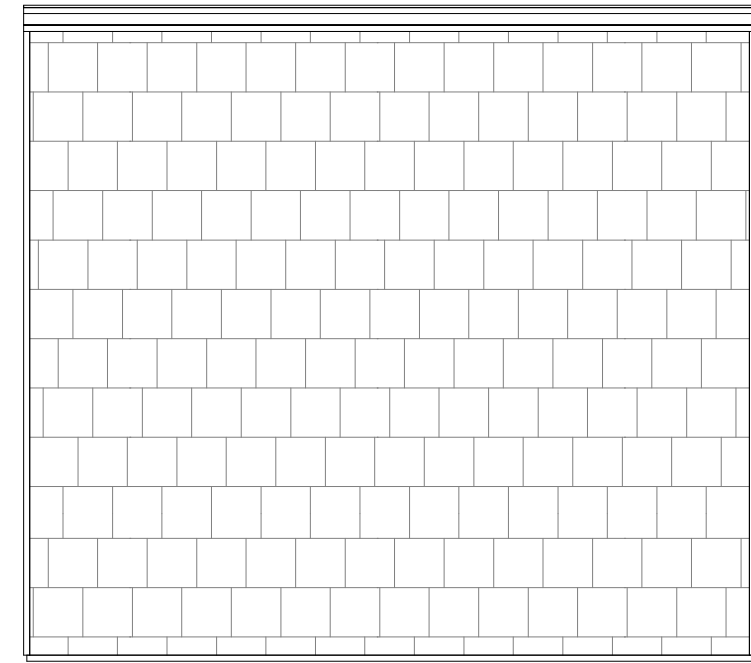


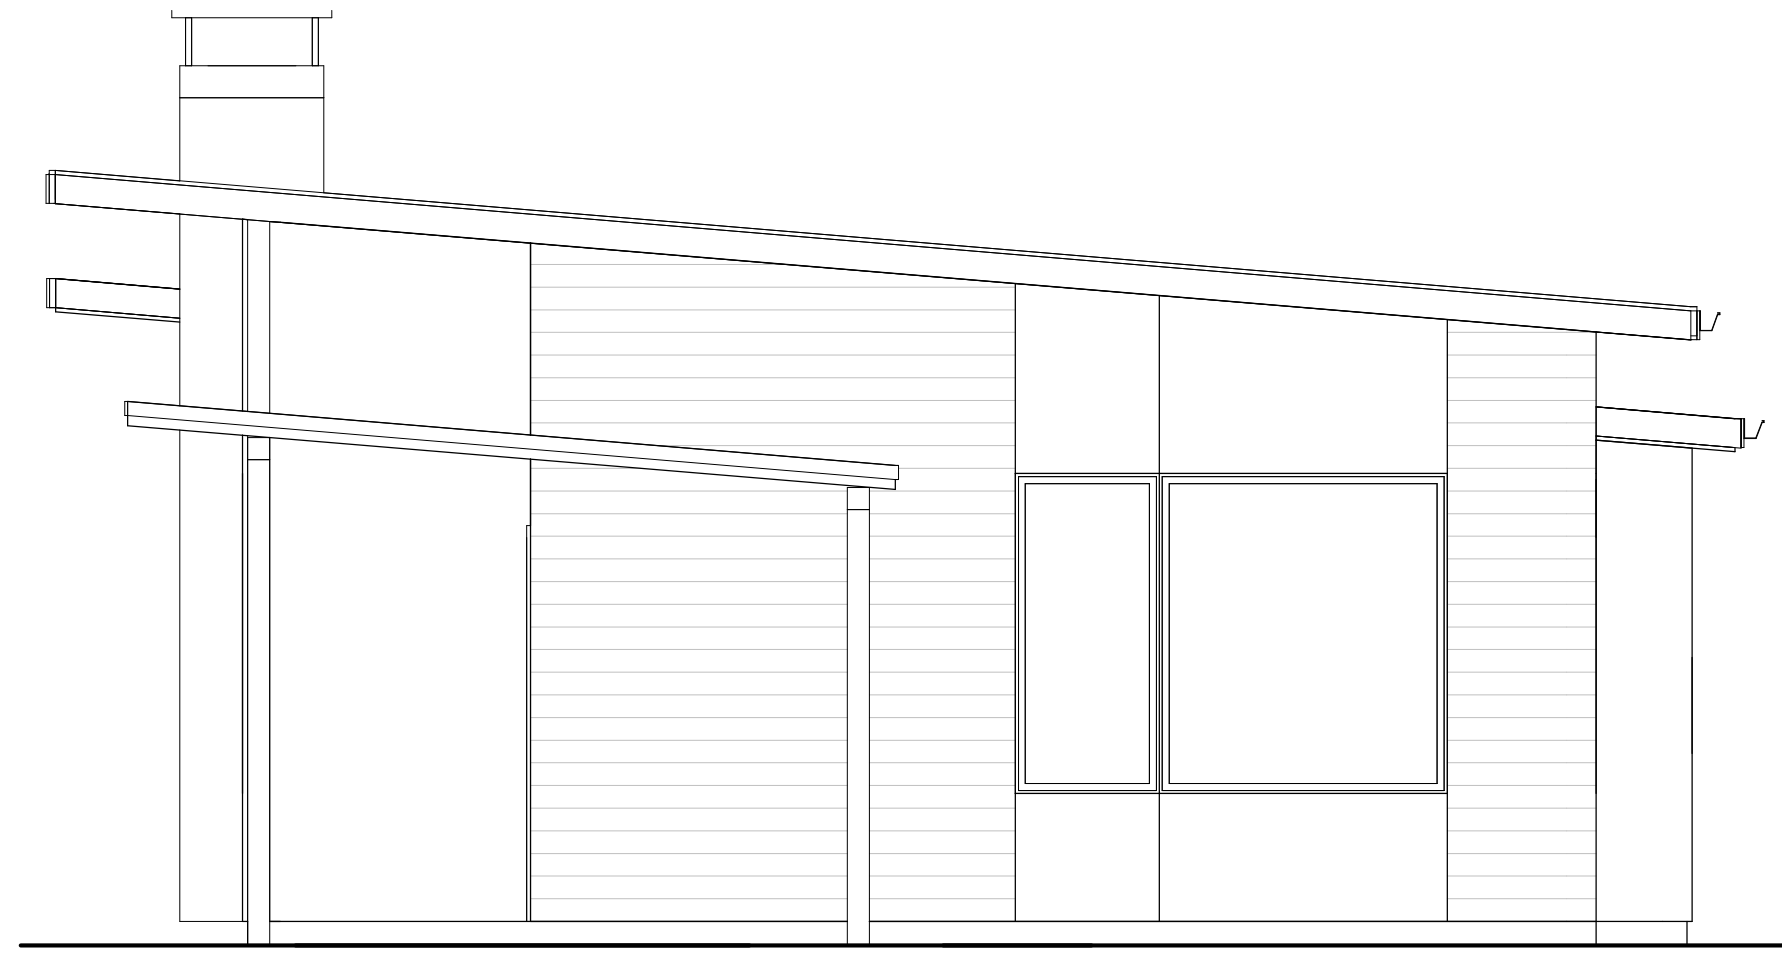


EAST ELEVATION


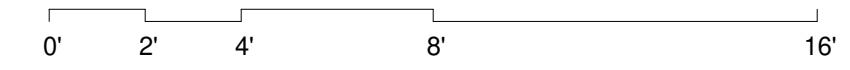


SOUTH ELEVATION

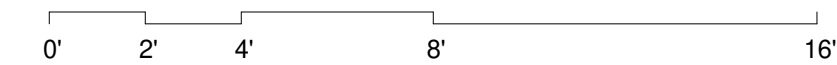

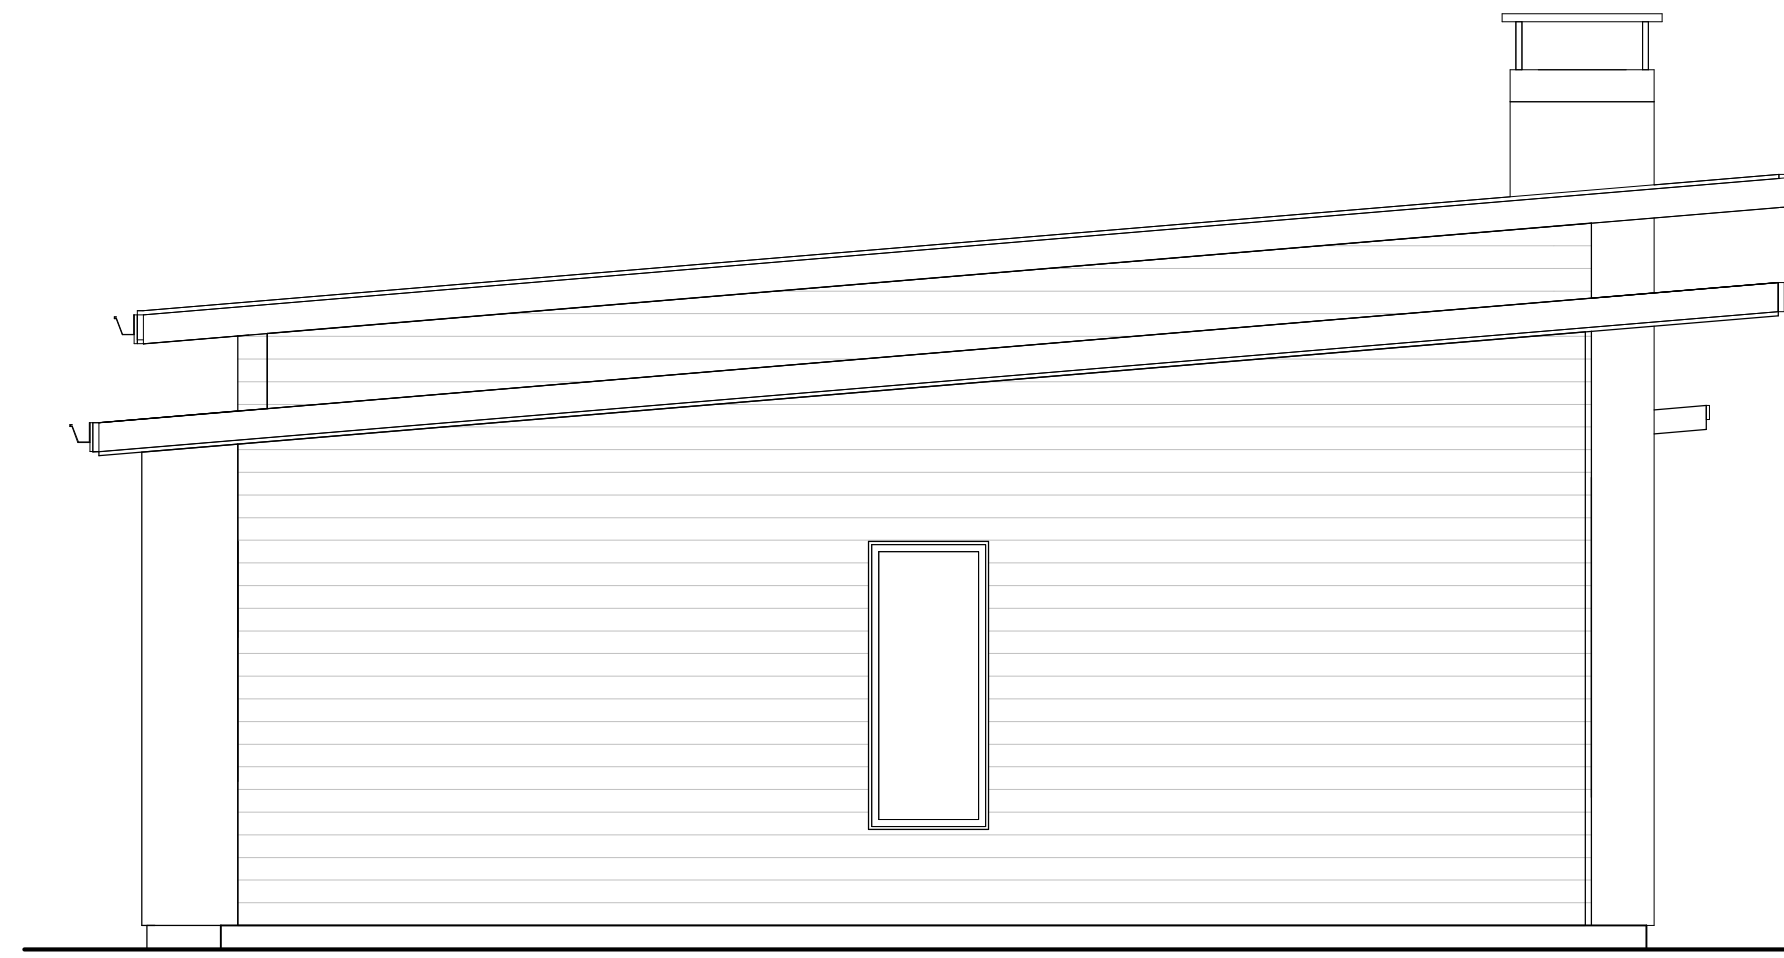

WEST ELEVATION

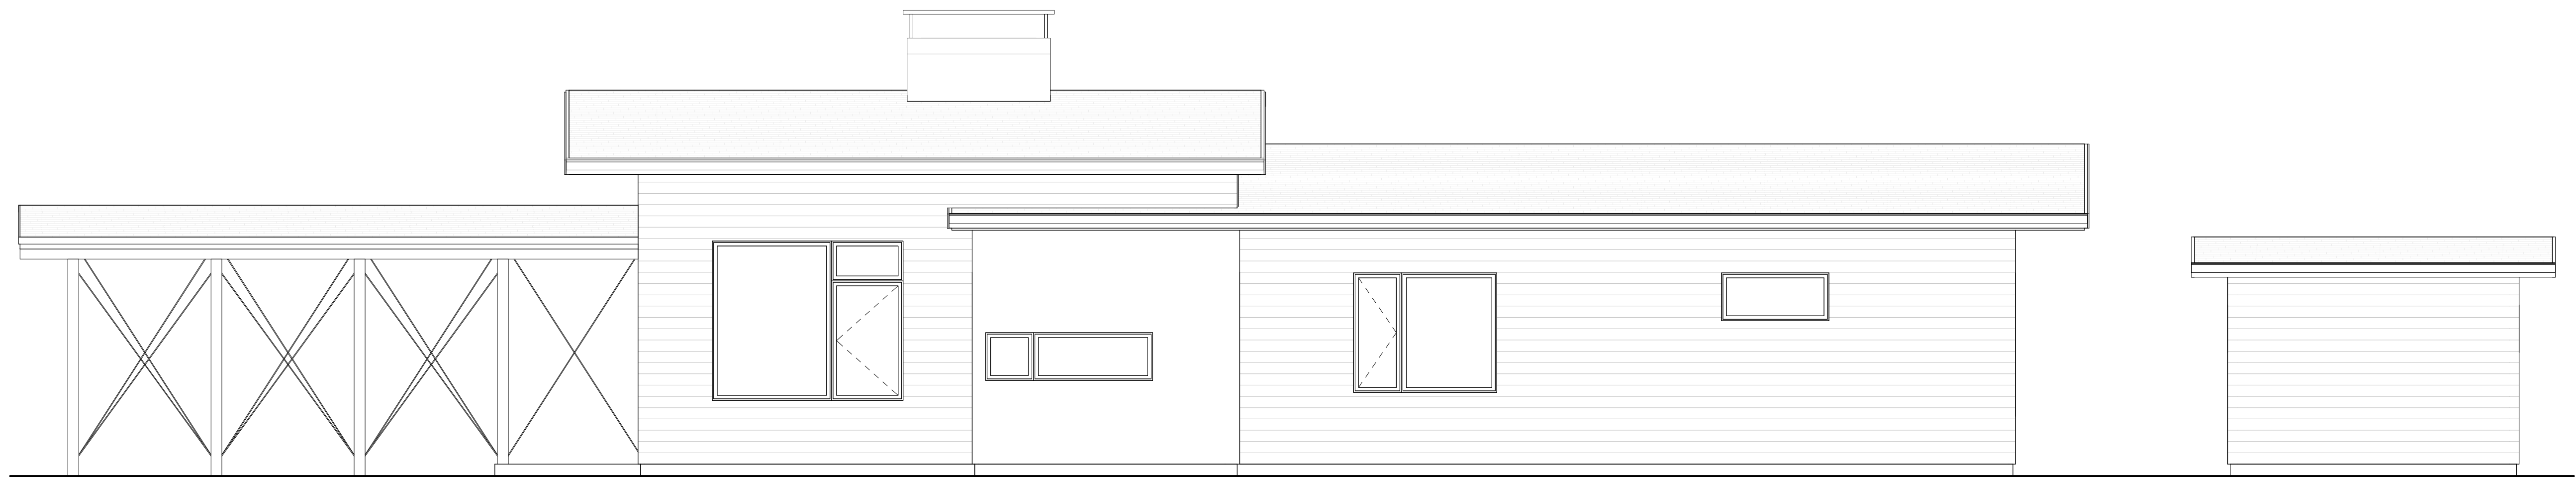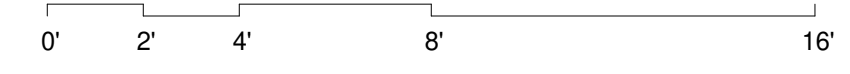

SOUTH ELEVATION



